


2 4 6 8 10m 20 40 60

NOTES:
These drawings remain the property of the University of South Australia and must be returned upon request.
Drawings issued as Building Records are subject to change without notice. Any errors and/or omissions should be reported to the Property Unit.

F-11/11/03	Building E floor plan removed.
E-04/11/02	Location of Building E corrected
D-21/10/02	Rm D3-31 deleted. Amend D3-30
C-3/9/01	Rooms D3-06, A, B & D3-08
AE3/8/01	Rooms D3-06, A, B & D3-23, A, B
A-12/06/01	General drawing update
Revisions:	

BUILDING D
REFER TO DRAWING A504PL03

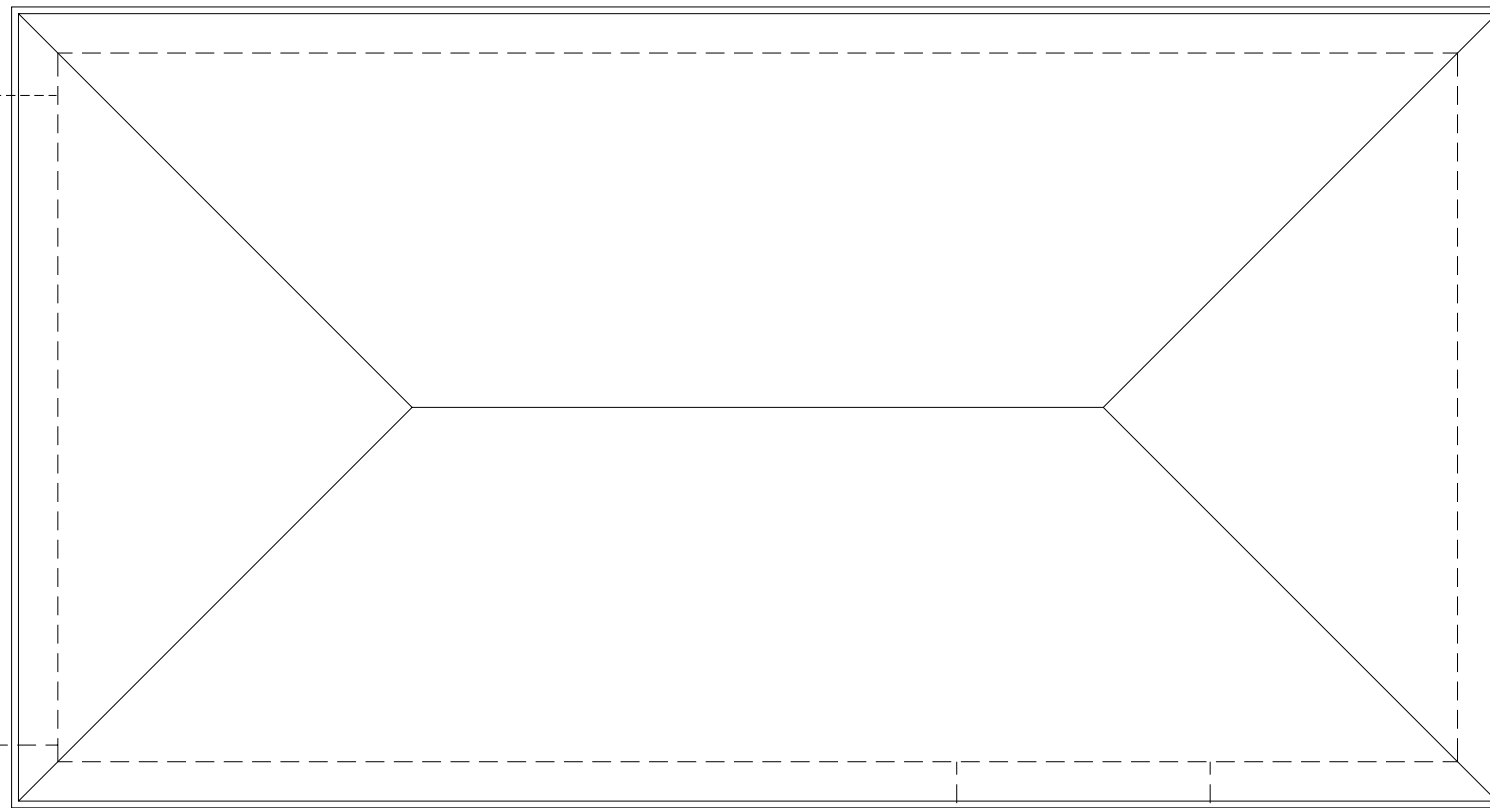

UNIVERSITY OF
SOUTH AUSTRALIA


PROPERTY UNIT

Level 7, Playford Building.
City East Campus, Frome Road,
Adelaide SA 5000
Ph 8302 2762 Fax 8302 2708

**BUILDING RECORDS
MAWSON LAKES CAMPUS**

Building
**BUILDING E
LEVEL 03**

Scale:	Drawn:
Refer to scale bar	J Sheppard
Last Update:	Plot Date:
11/11/2003	21/01/2004 11:25

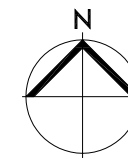

Drawing No.:	Revision:
A504PL03 - W	F