


5 10m 25 50 75

NOTES:
Building Records drawings remain the property of the University of South Australia and must be returned upon request.
These drawings may be inaccurate, and are subject to change without notice. Any errors and/or omissions should be reported to the Facilities Management Unit.

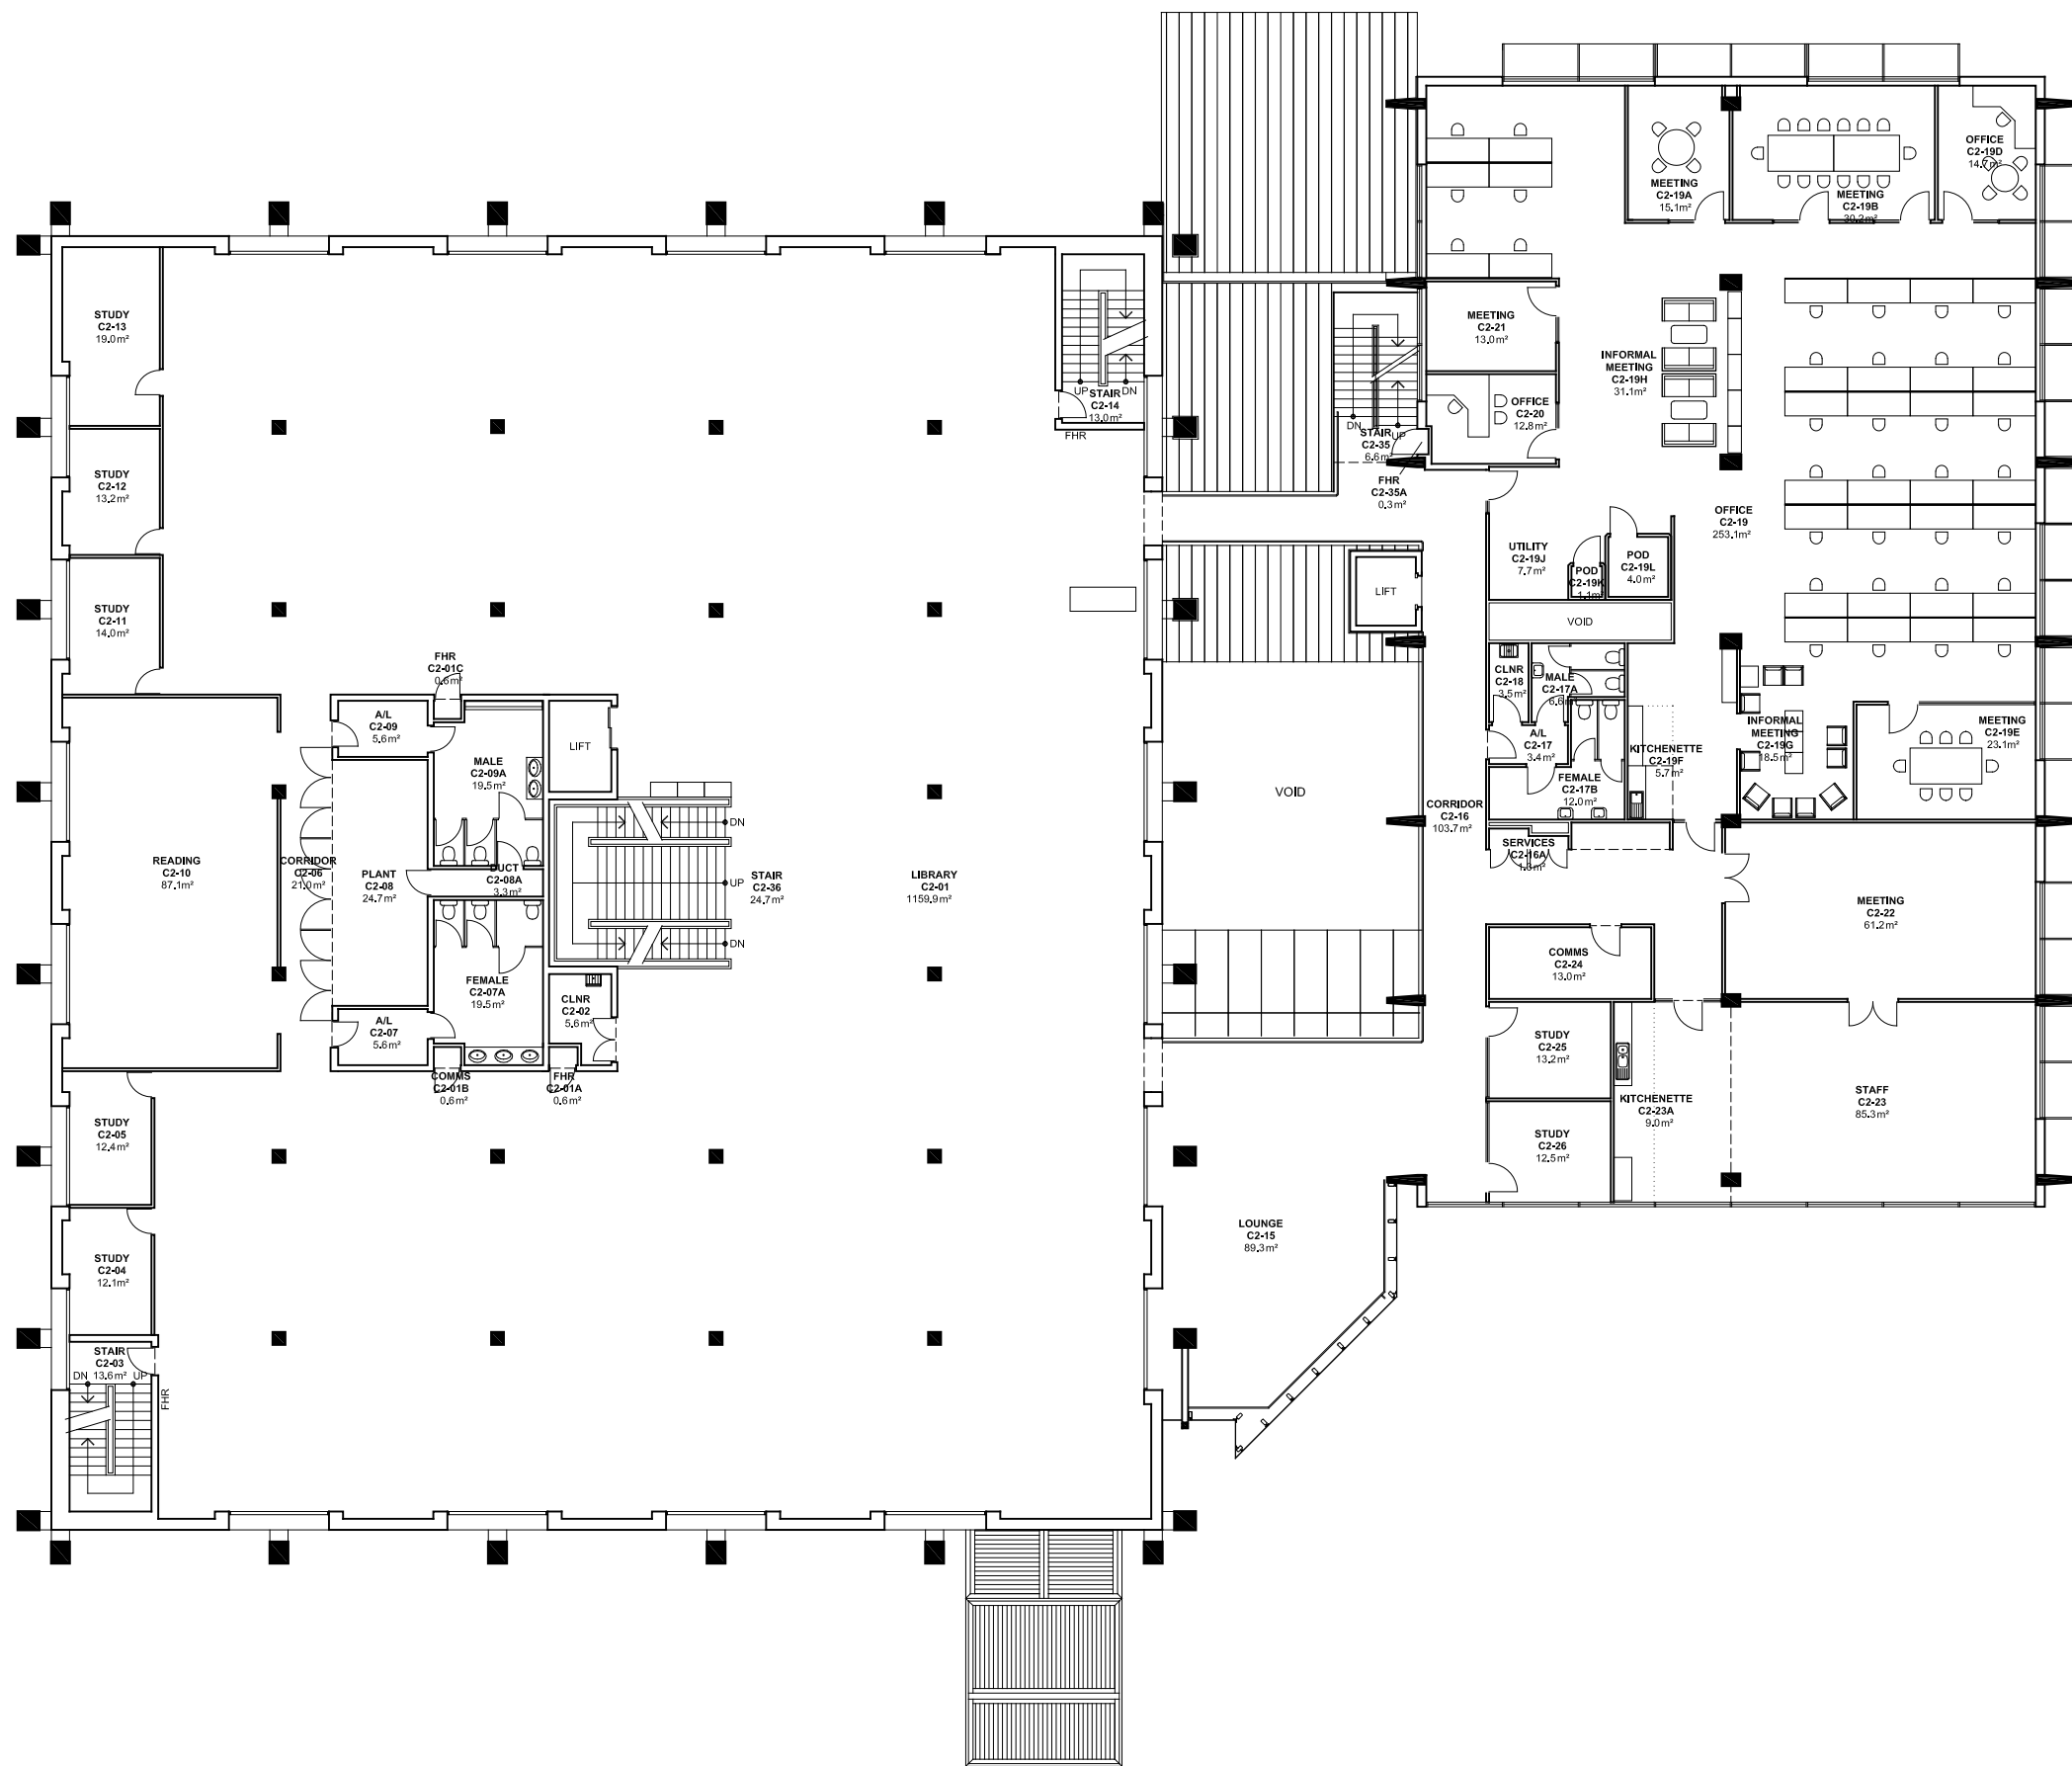


UNIVERSITY OF SOUTH AUSTRALIA

FACILITIES MANAGEMENT UNIT
101 Currie Street, Adelaide, SA 5000

BUILDING RECORDS
MAWSON LAKES CAMPUS

Building
SIR ERIC NEAL LIBRARY
BUILDING C
LEVEL 2

Scale: Refer to scale bar
Last Update: 22/05/2023
Drawn: J Hvalica

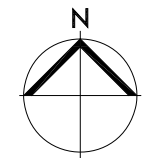

Drawing No.: A503PL02 - W
Revision: N