


2 4 6 8 10m 20 40 60

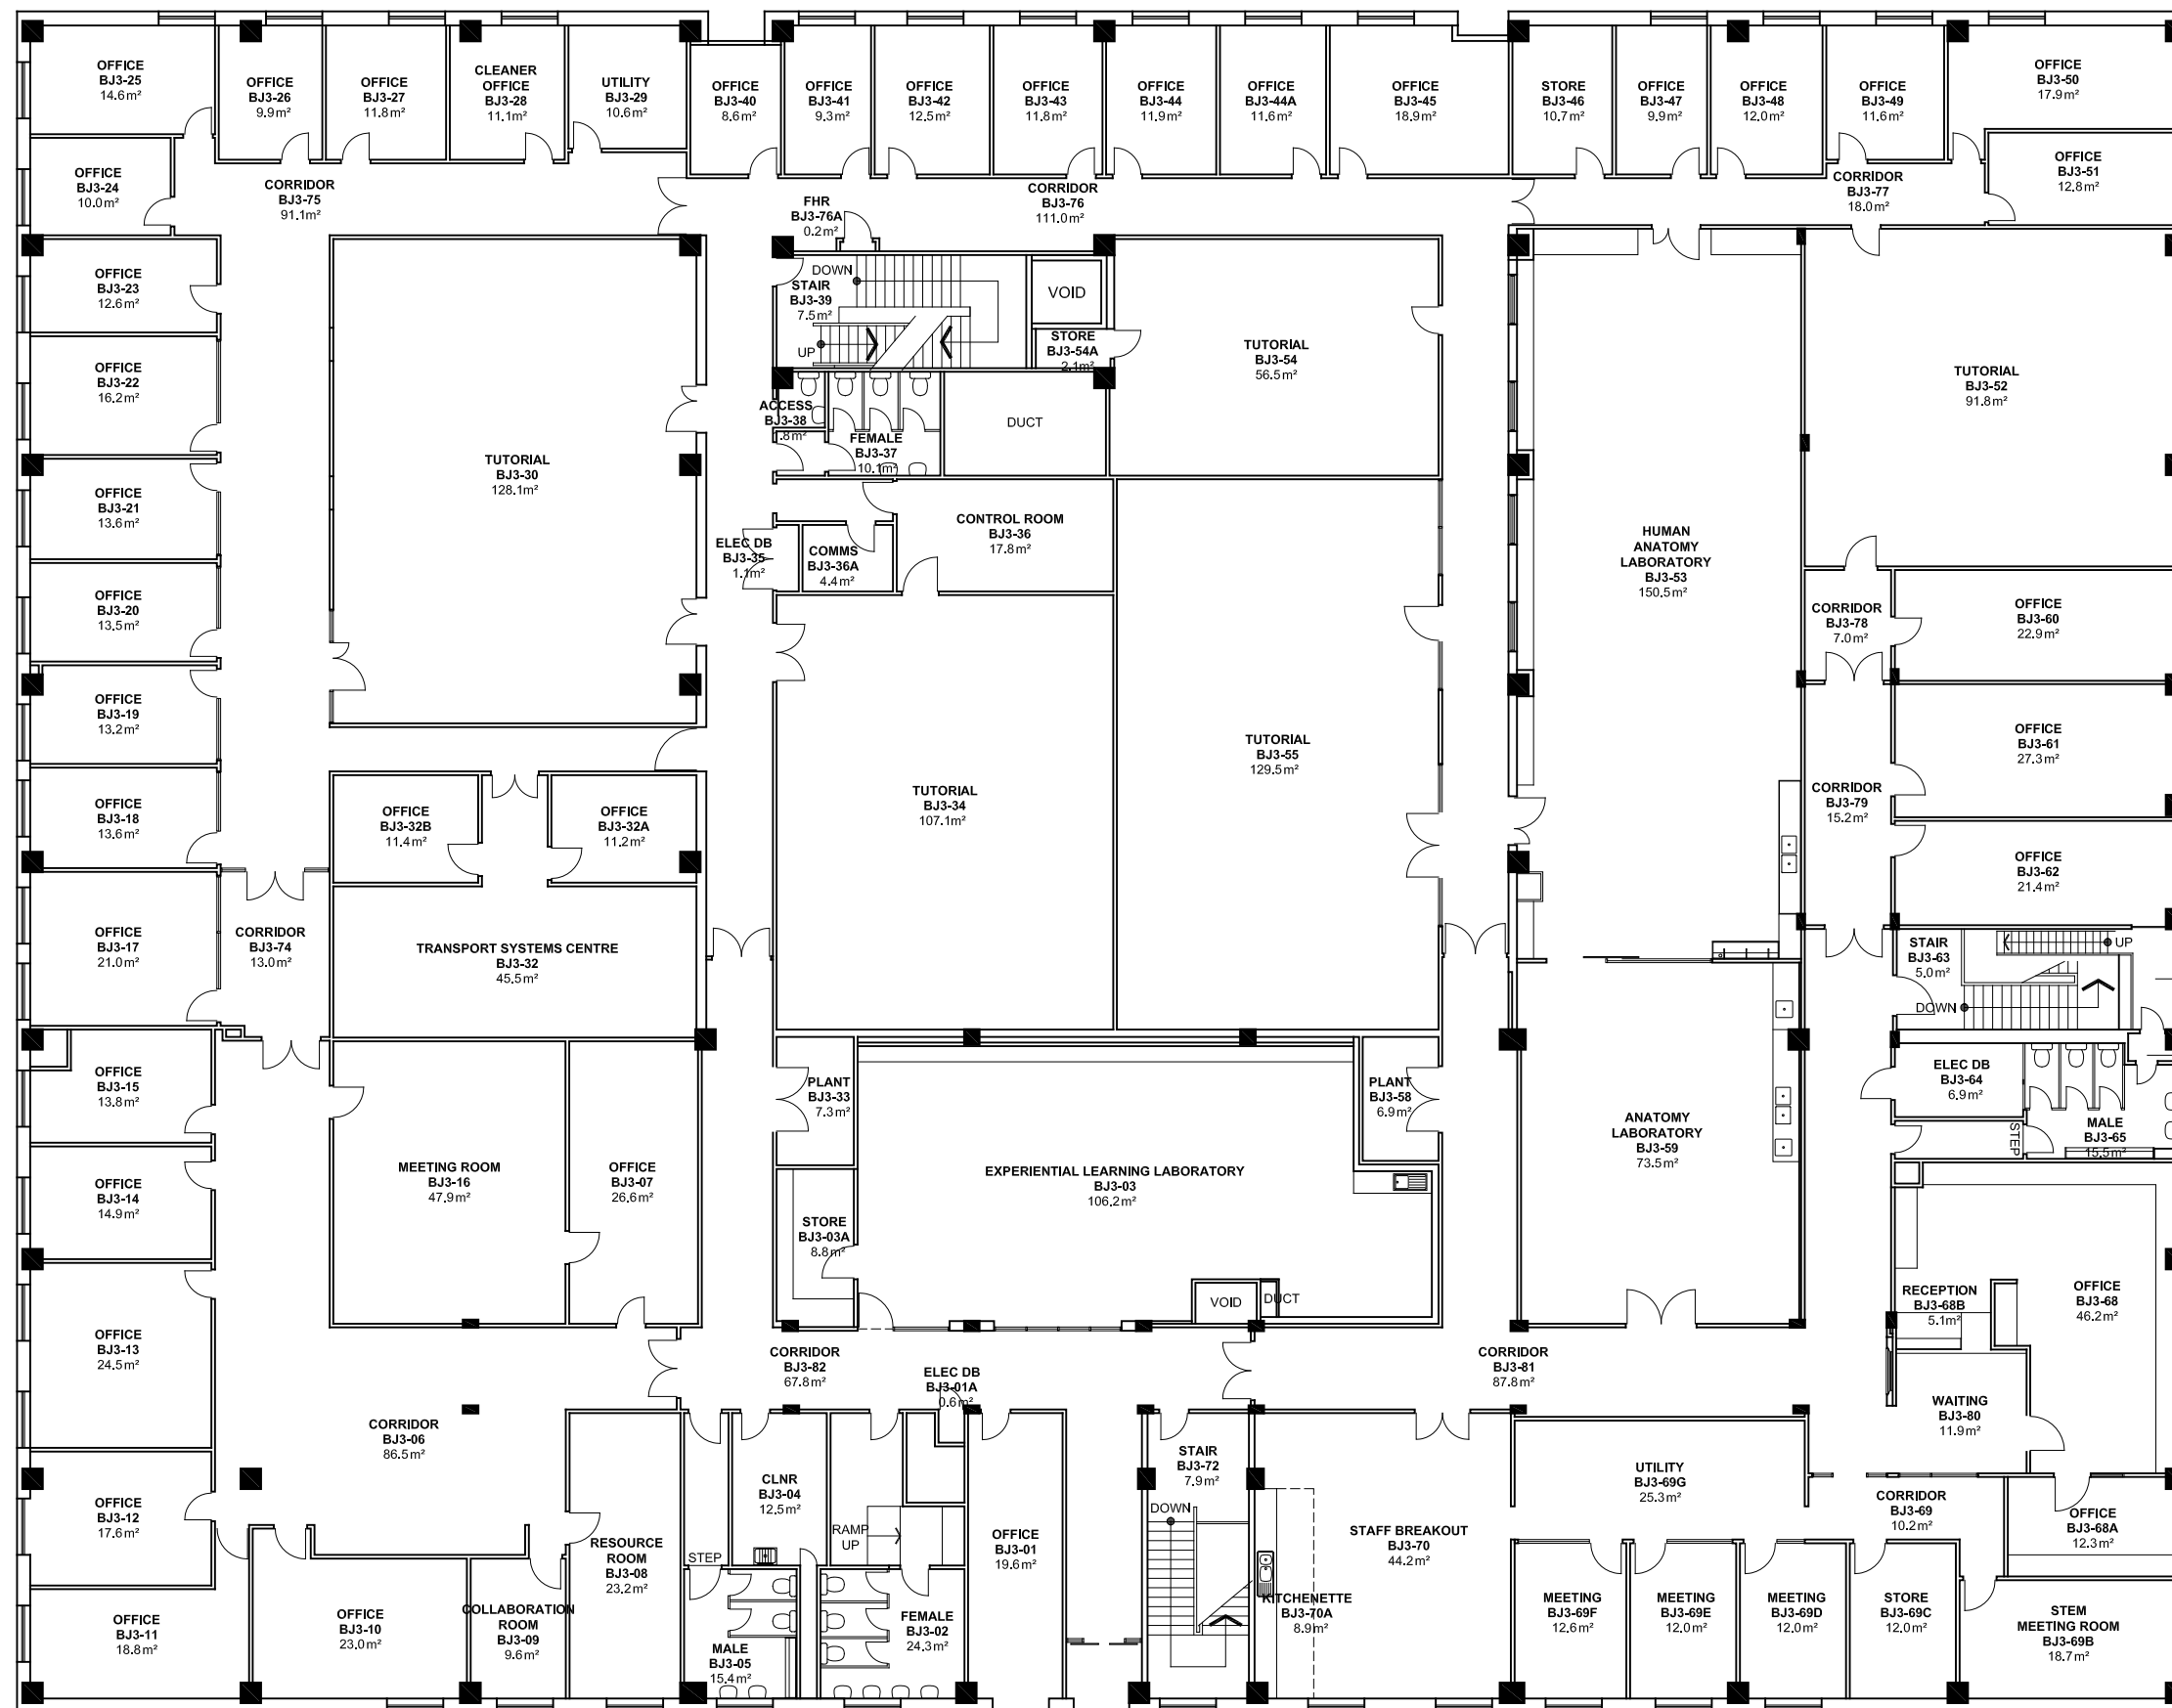

NOTES:
 Building Records drawings remain the property of the University of South Australia and must be returned upon request.
 These drawings may be inaccurate, and are subject to change without notice. Any errors and/or omissions should be reported to the Facilities Management Unit.



UNIVERSITY OF SOUTH AUSTRALIA


FACILITIES MANAGEMENT UNIT
 101 Currie Street, Adelaide, SA 5000

BUILDING RECORDS CITY EAST CAMPUS

Building
BONYTHON JUBILEE BUILDING BJ LEVEL 3

Scale: Refer to scale bar
 Drawn: J Hvalica
 Last Update: 22/07/2024

Drawing No.: **A102PL03 - W**
 Revision: **zAH**

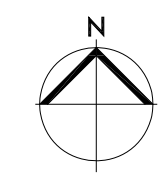

LINK
 LINK FROM PLAYFORD BUILDING LEVEL 3