


2 4 6 8 10m 20 40 60

CENTENARY BUILDING
LEVEL 7

Brookman Hall

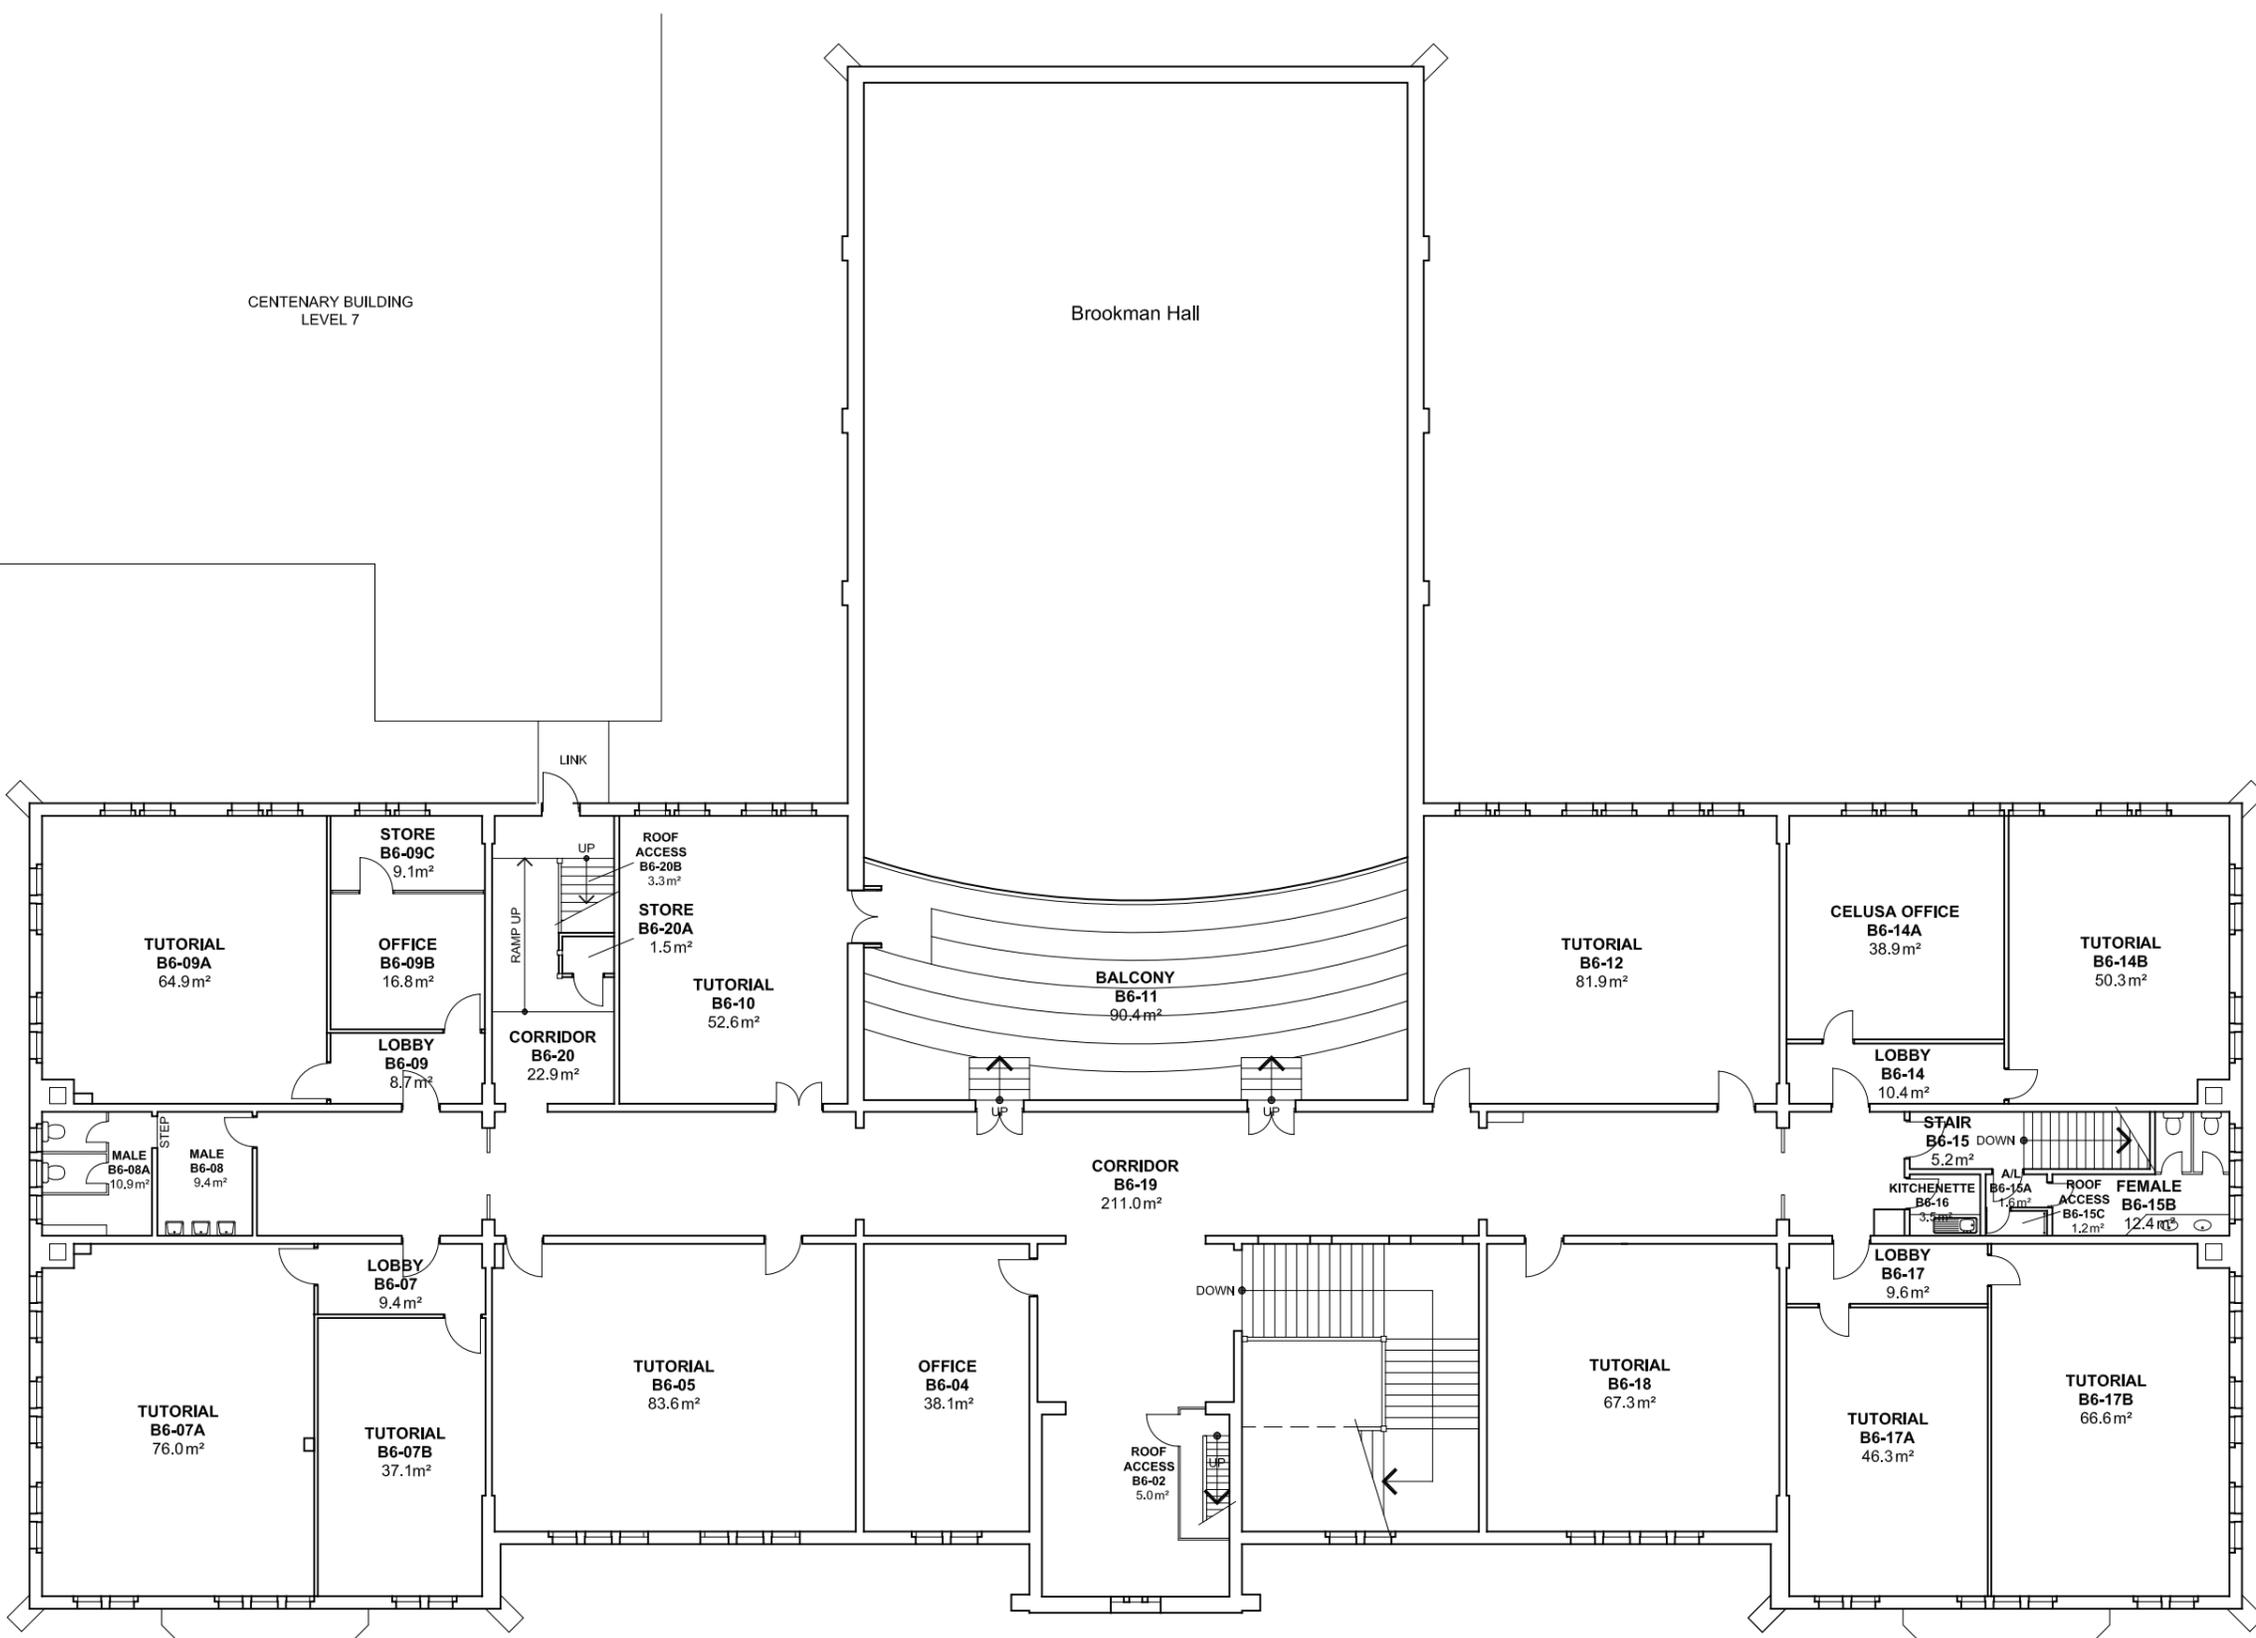

NOTES:
Building Records drawings remain the property of the University of South Australia and must be returned upon request. These drawings may be inaccurate, and are subject to change without notice. Any errors and/or omissions should be reported to the Facilities Management Unit.




UNIVERSITY OF
SOUTH AUSTRALIA

**FACILITIES
MANAGEMENT
UNIT**
101 Currie Street,
Adelaide, SA 5000

**BUILDING RECORDS
CITY EAST CAMPUS**

Building
**BROOKMAN
BUILDING B
LEVEL 6**

Scale: Refer to scale bar
Last Update: 24/03/2022
Drawn: J Hvalica

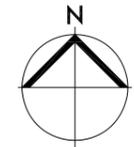

Drawing No.: **A106PL06 - W**
Revision: **T**