


5 10m 25 50 75

**NOTES:**  
Building Records drawings remain the property of the University of South Australia and must be returned upon request. These drawings may be inaccurate, and are subject to change without notice. Any errors and/or omissions should be reported to the Facilities Management Unit.

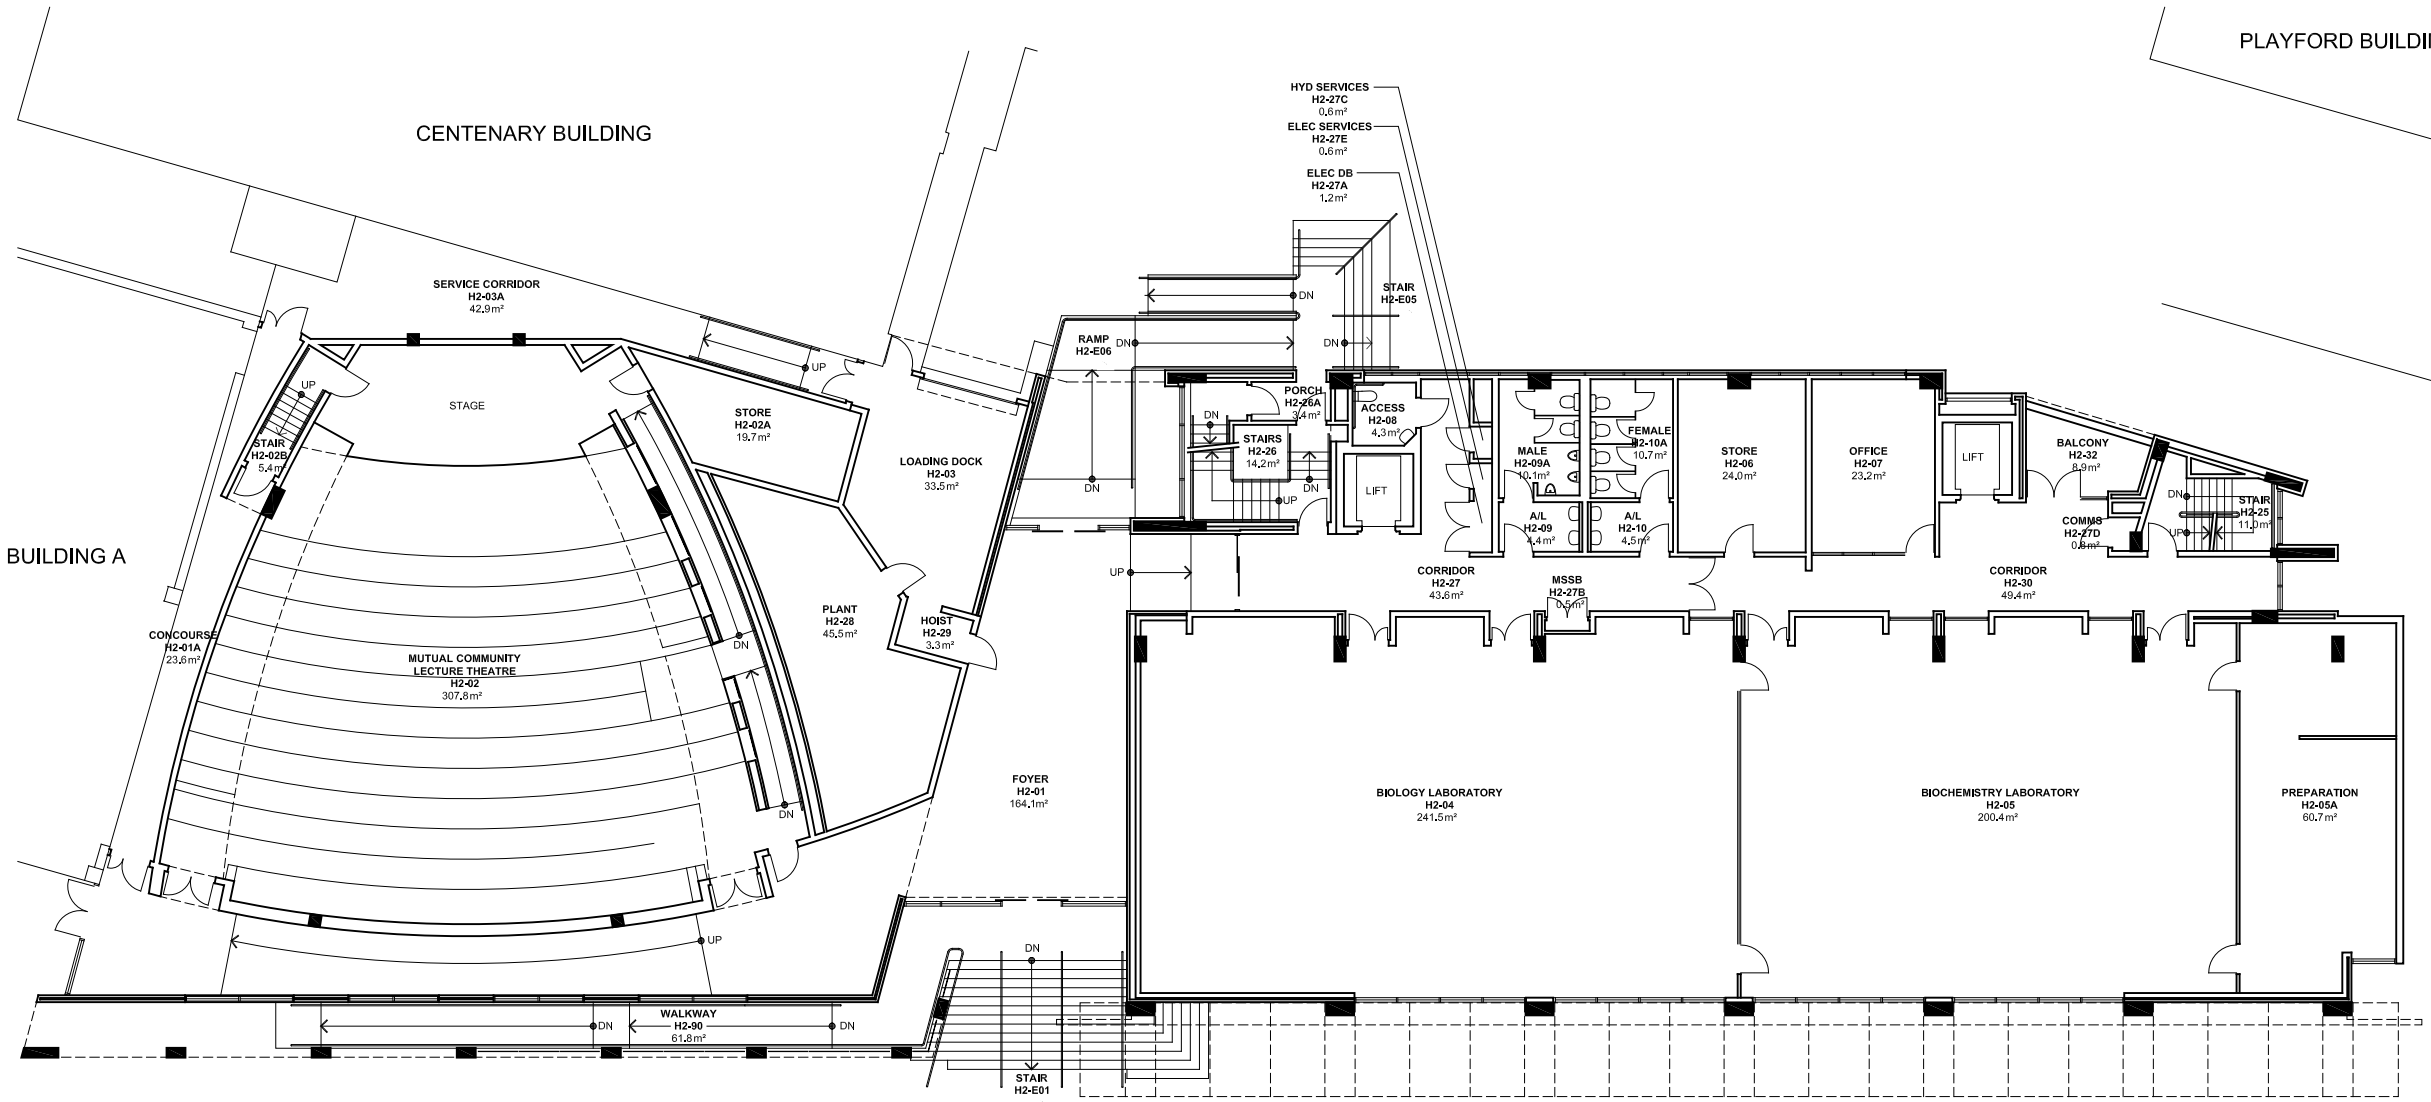

PLAYFORD BUILDING

CENTENARY BUILDING

BUILDING A



UNIVERSITY OF SOUTH AUSTRALIA


FACILITIES MANAGEMENT UNIT

101 Currie Street, Adelaide, SA 5000

BUILDING RECORDS CITY EAST CAMPUS

Building  
**BASIL HETZEL BUILDING H LEVEL 2**

Scale: Refer to scale bar  
Last Update: 02/09/2024  
Drawn: J Hvalica

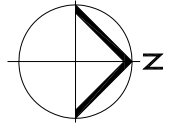

Drawing No.: **A107PL02 - W**

Revision: **J**