


NOTES:
 Building Records drawings remain the property of the University of South Australia and must be returned upon request.
 These drawings may be inaccurate, and are subject to change without notice. Any errors and/or omissions should be reported to the Facilities Management Unit.

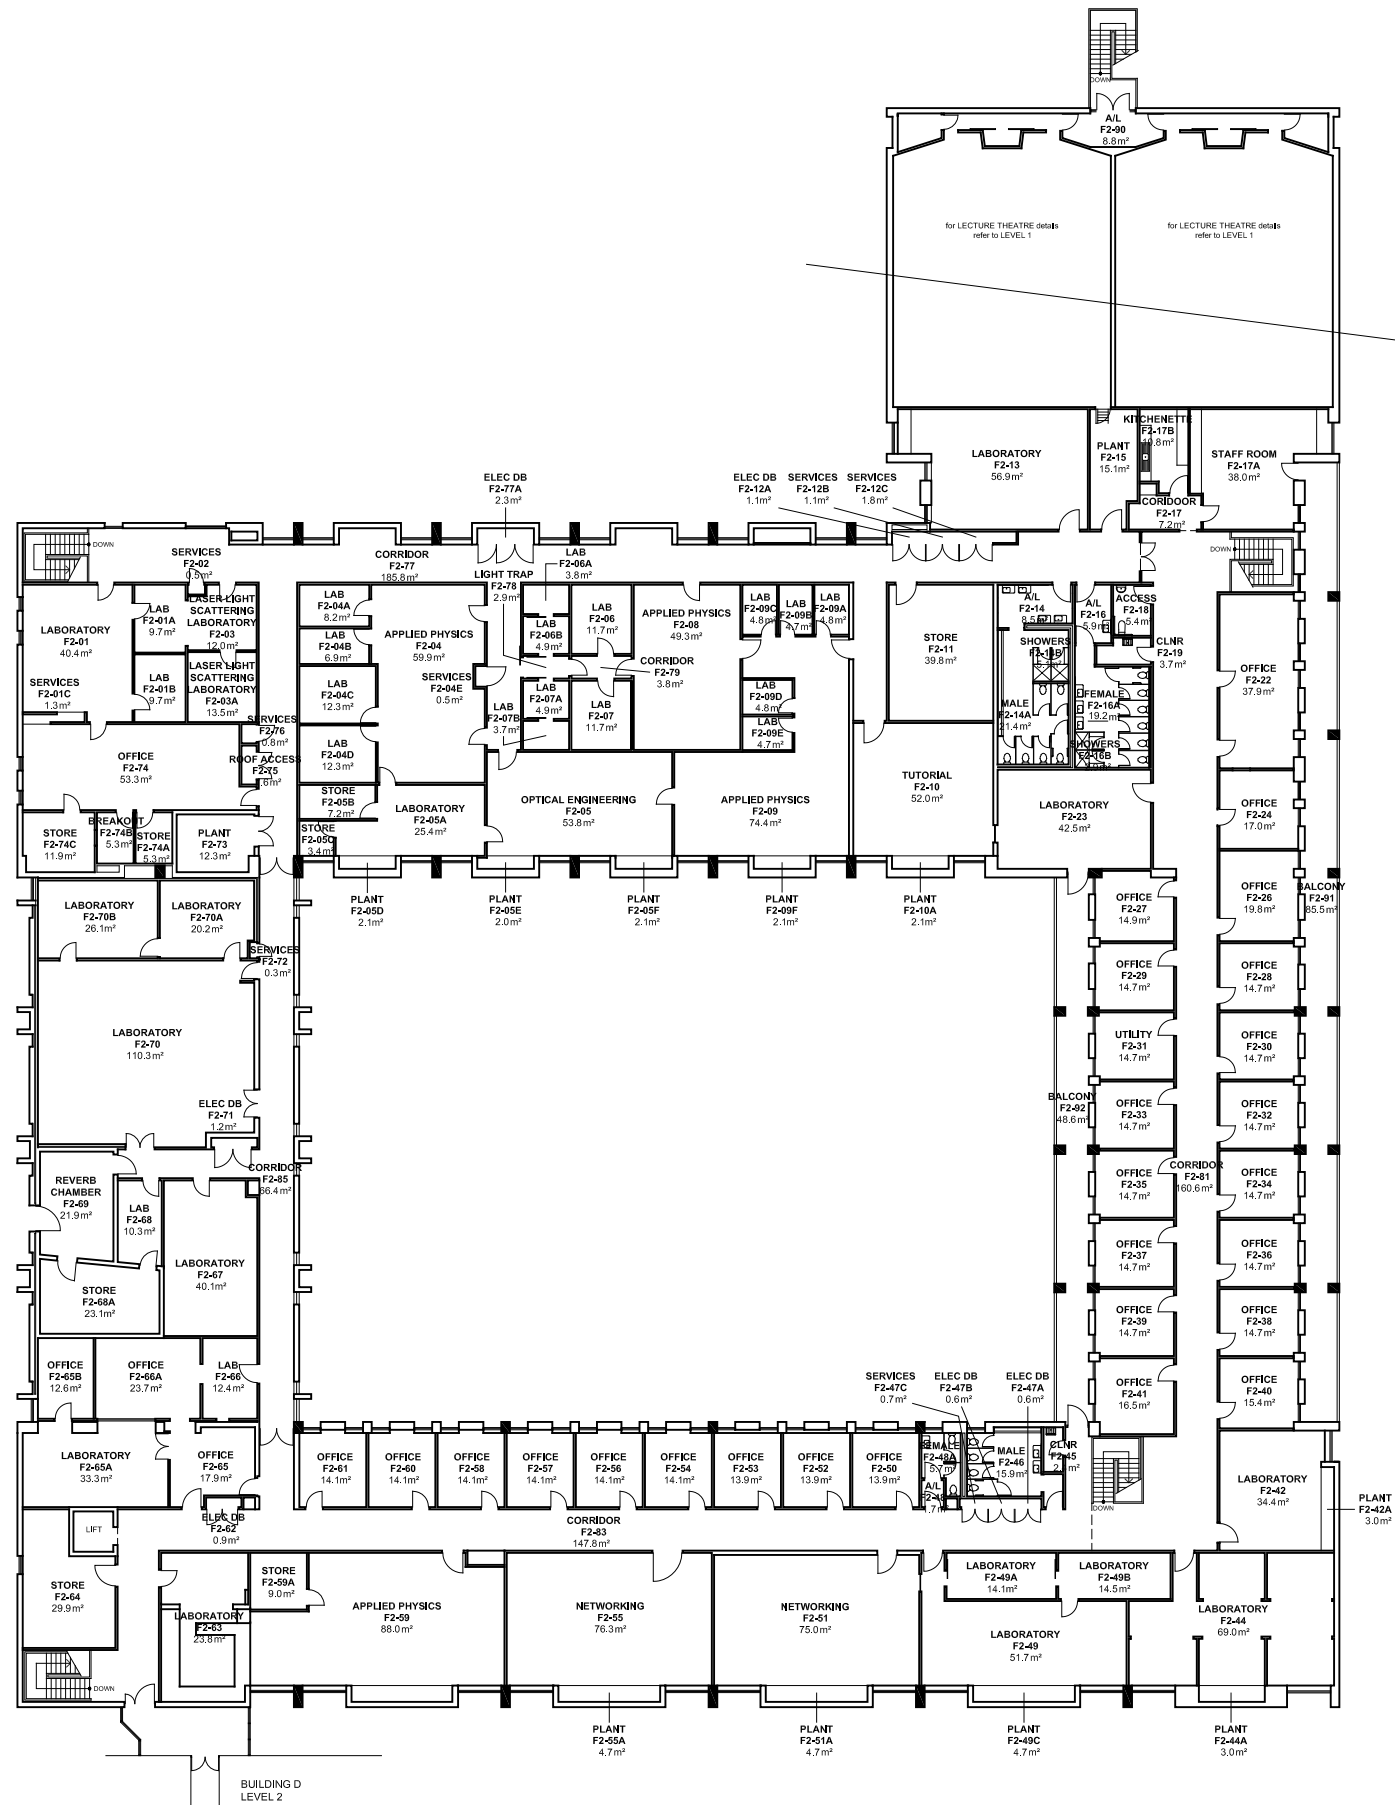

UNIVERSITY OF SOUTH AUSTRALIA

FACILITIES MANAGEMENT UNIT
 101 Currie Street, Adelaide, SA 5000

BUILDING RECORDS
 MAWSON LAKES CAMPUS

Building

BUILDING F
 LEVEL 2

Scale: Refer to scale bar
 Drawn: J Hvalica

Last Update: 10/11/2022

Drawing No.: A505PL02 - W
 Revision: V

