


5 10m 25 50 75

**NOTES:**  
Building Records drawings remain the property of the University of South Australia and must be returned upon request.  
These drawings may be inaccurate, and are subject to change without notice. Any errors and/or omissions should be reported to the Facilities Management Unit.

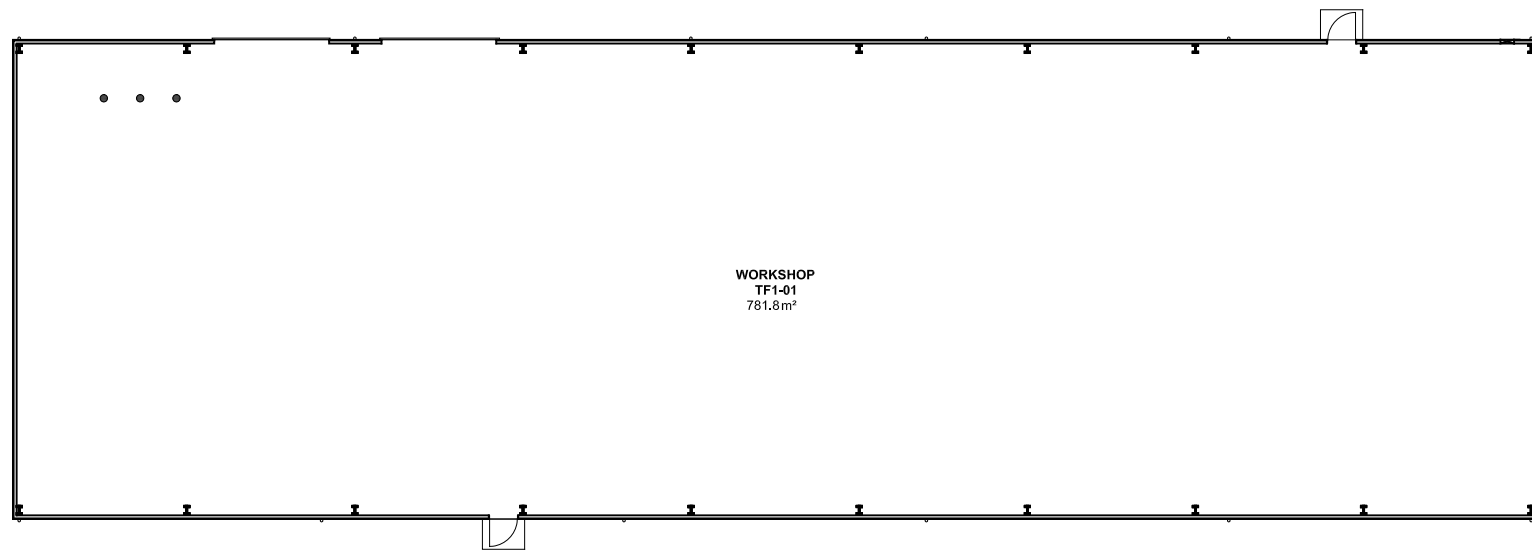

UNIVERSITY OF  
SOUTH AUSTRALIA

FACILITIES  
MANAGEMENT  
UNIT

101 Currie Street,  
Adelaide. SA 5000

BUILDING RECORDS  
MAWSON LAKES CAMPUS

Building

BUILDING TF  
LEVEL 01

Scale:


Refer to scale bar

Drawn:

J Hvalica

Last Update:

22/09/2017

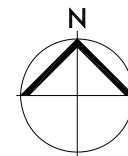

Drawing No.:

A534PL01 - W

Revision:

C