


5 10m 25 50 75

NOTES:
 Building Records drawings remain the property of the University of South Australia and must be returned upon request.
 These drawings may be inaccurate, and are subject to change without notice. Any errors and/or omissions should be reported to the Facilities Management Unit.

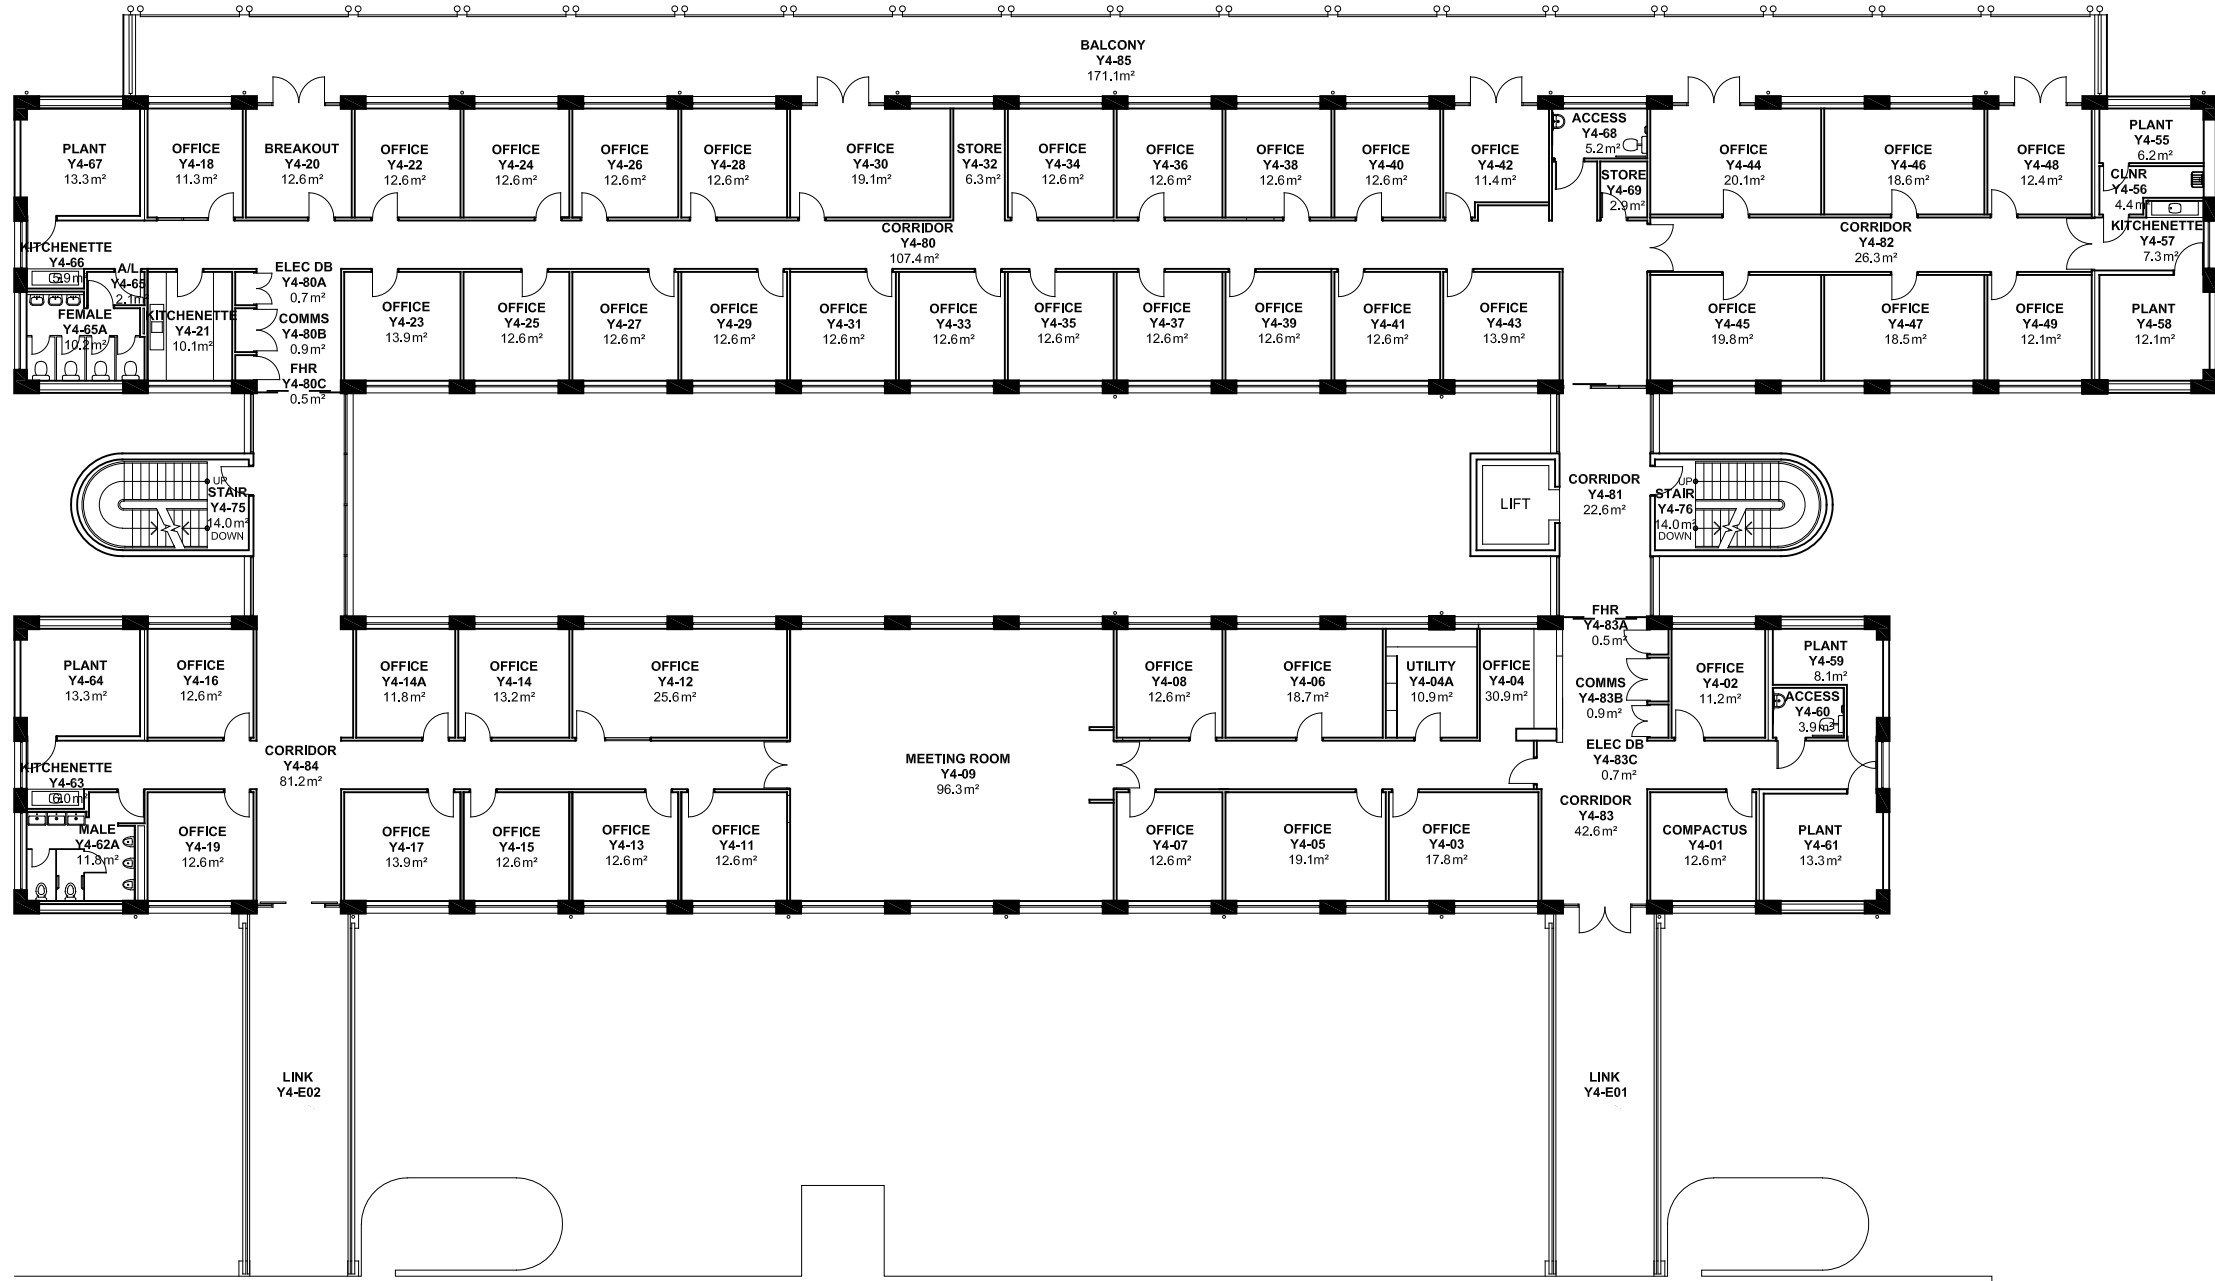

BARBARA HANRAHAN BUILDING
LEVEL 4




**FACILITIES
MANAGEMENT
UNIT** 101 Currie Street,
Adelaide, SA 5000

**BUILDING RECORDS
CITY WEST CAMPUS**

Building
**YUNGONDI
BUILDING Y
LEVEL 4**

Scale: Refer to scale bar
 Drawn: J Hvalica
 Last Update: 09/07/2021

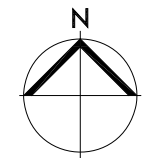

Drawing No.: **A701PL04 - W** Revision: **X**