


2 4 6 8 10m 20 40 60

WAY LEE
BUILDING
LEVEL 2

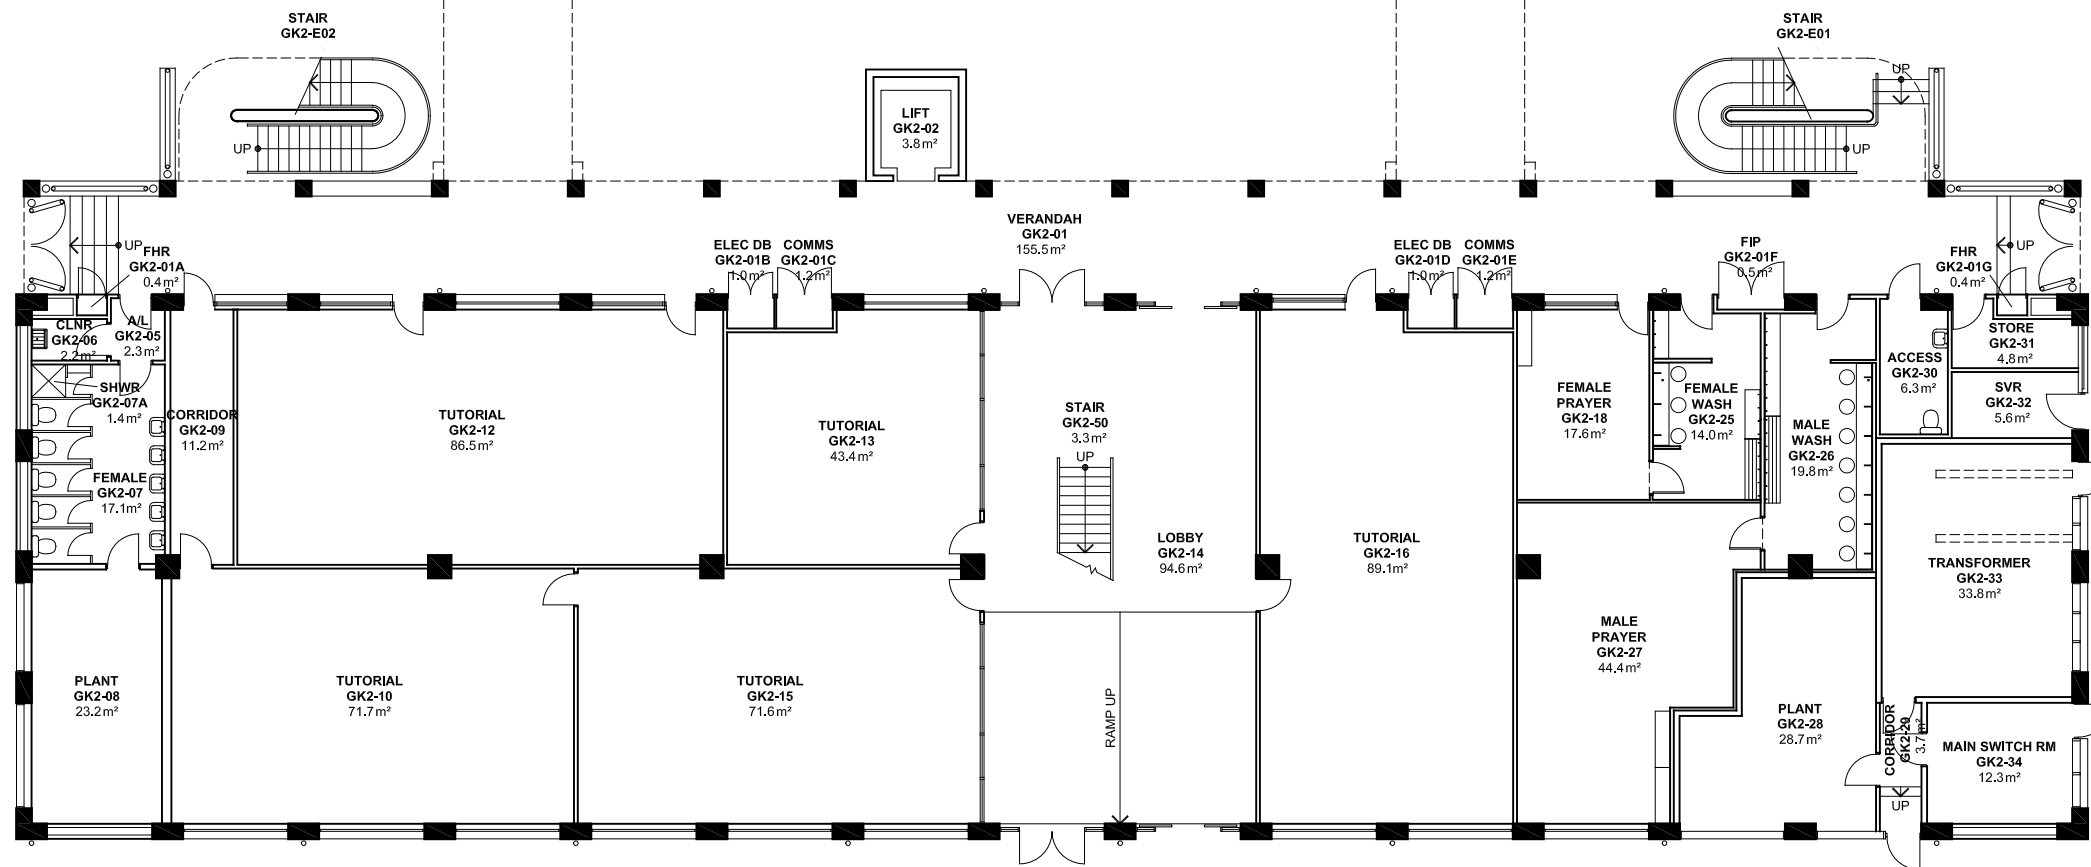

NOTES:
Building Records drawings remain the property of the University of South Australia and must be returned upon request. These drawings may be inaccurate, and are subject to change without notice. Any errors and/or omissions should be reported to the Facilities Management Unit.



UNIVERSITY OF
SOUTH AUSTRALIA


FACILITIES
MANAGEMENT
UNIT

101 Currie Street,
Adelaide, SA 5000
Phone 8302 2762
Fax 8302 2708

BUILDING RECORDS
CITY WEST CAMPUS

Building
SIR GEORGE KINGSTON
BUILDING GK
LEVEL 2

Scale: Refer to scale bar
Last Update: 15/03/2019
Drawn: J Hvalica

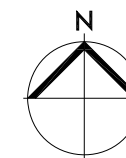

Drawing No.: A706PL02 - W
Revision: N